



A-A断面図 S=1/200

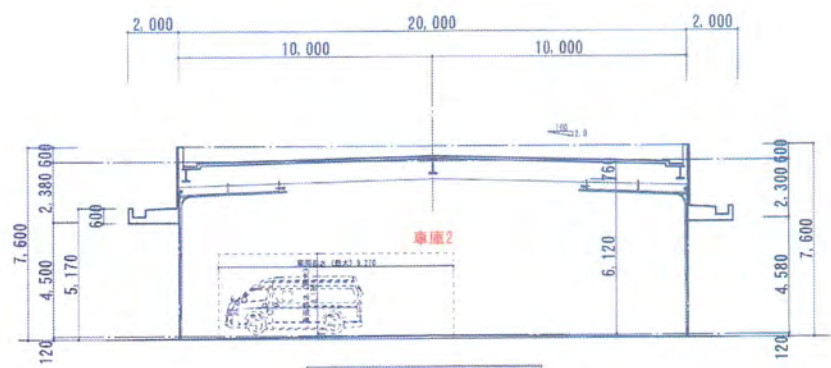

B-B断面図 S=1/200

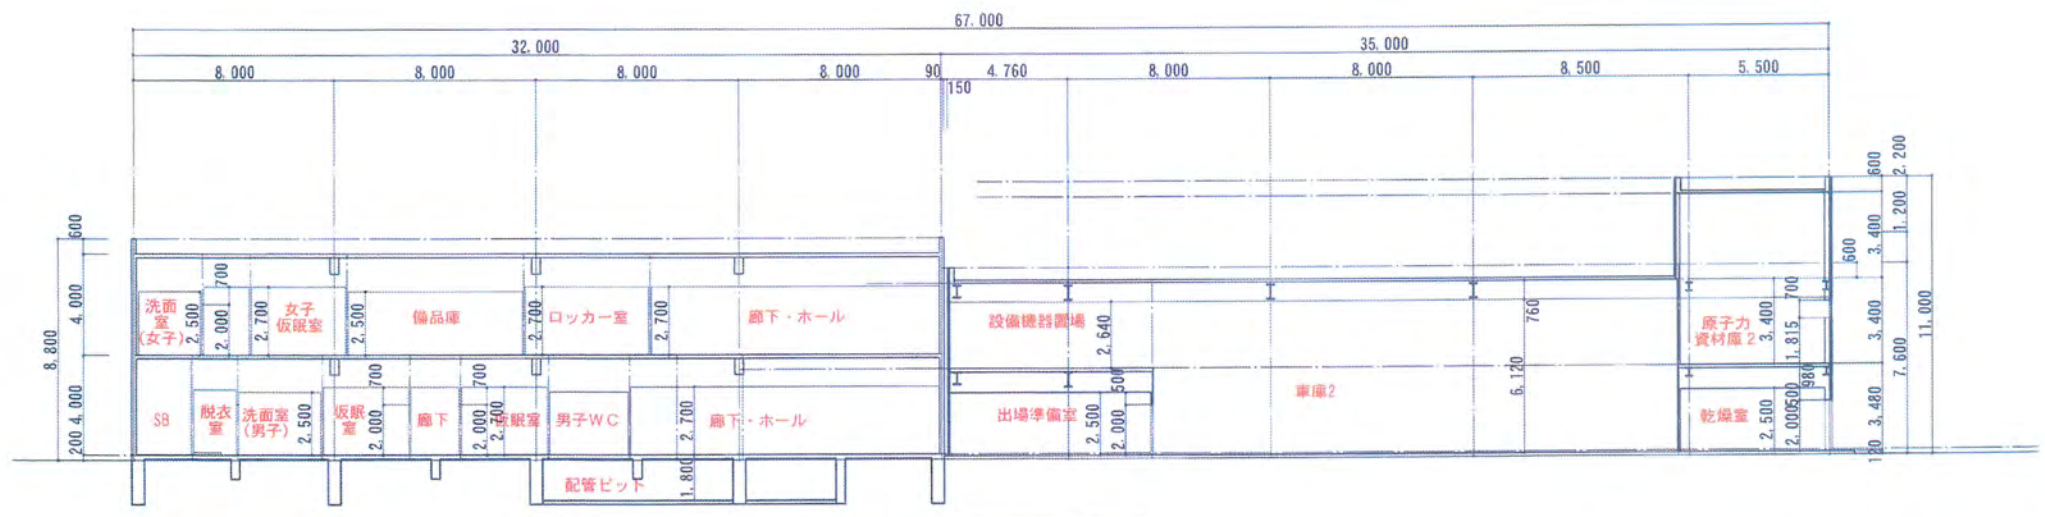

C-C断面図 S=1/200